



First Floor Plan 1:100
Floor Area = 450 sqm

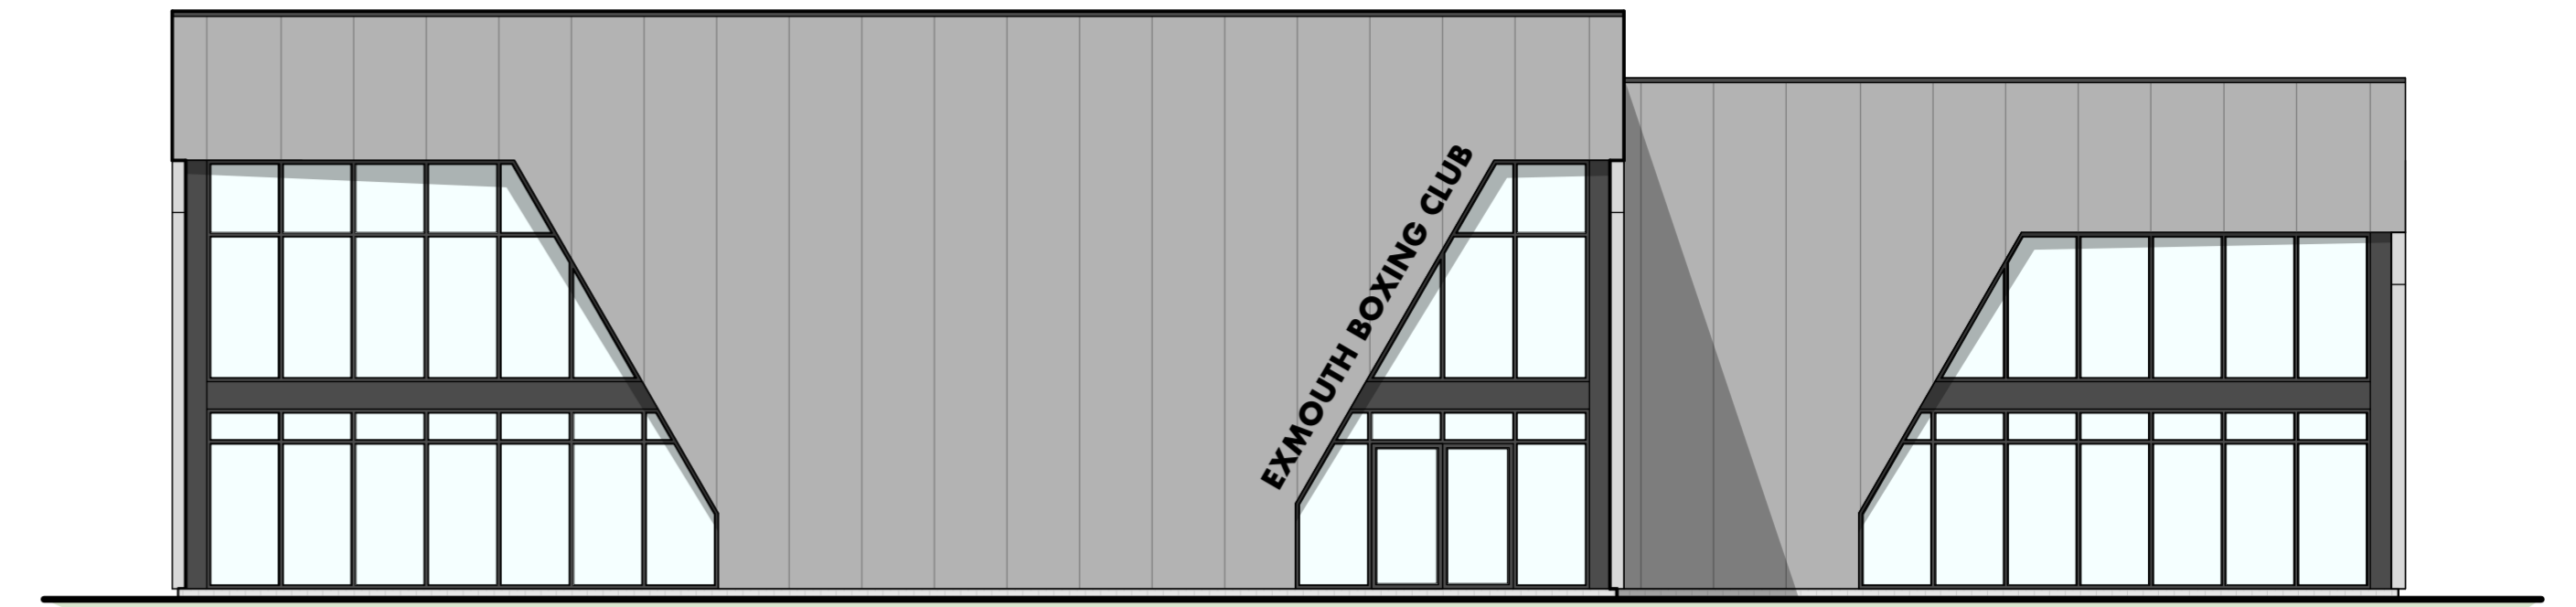


Front Elevation 1:100




Side Elevation 1:100

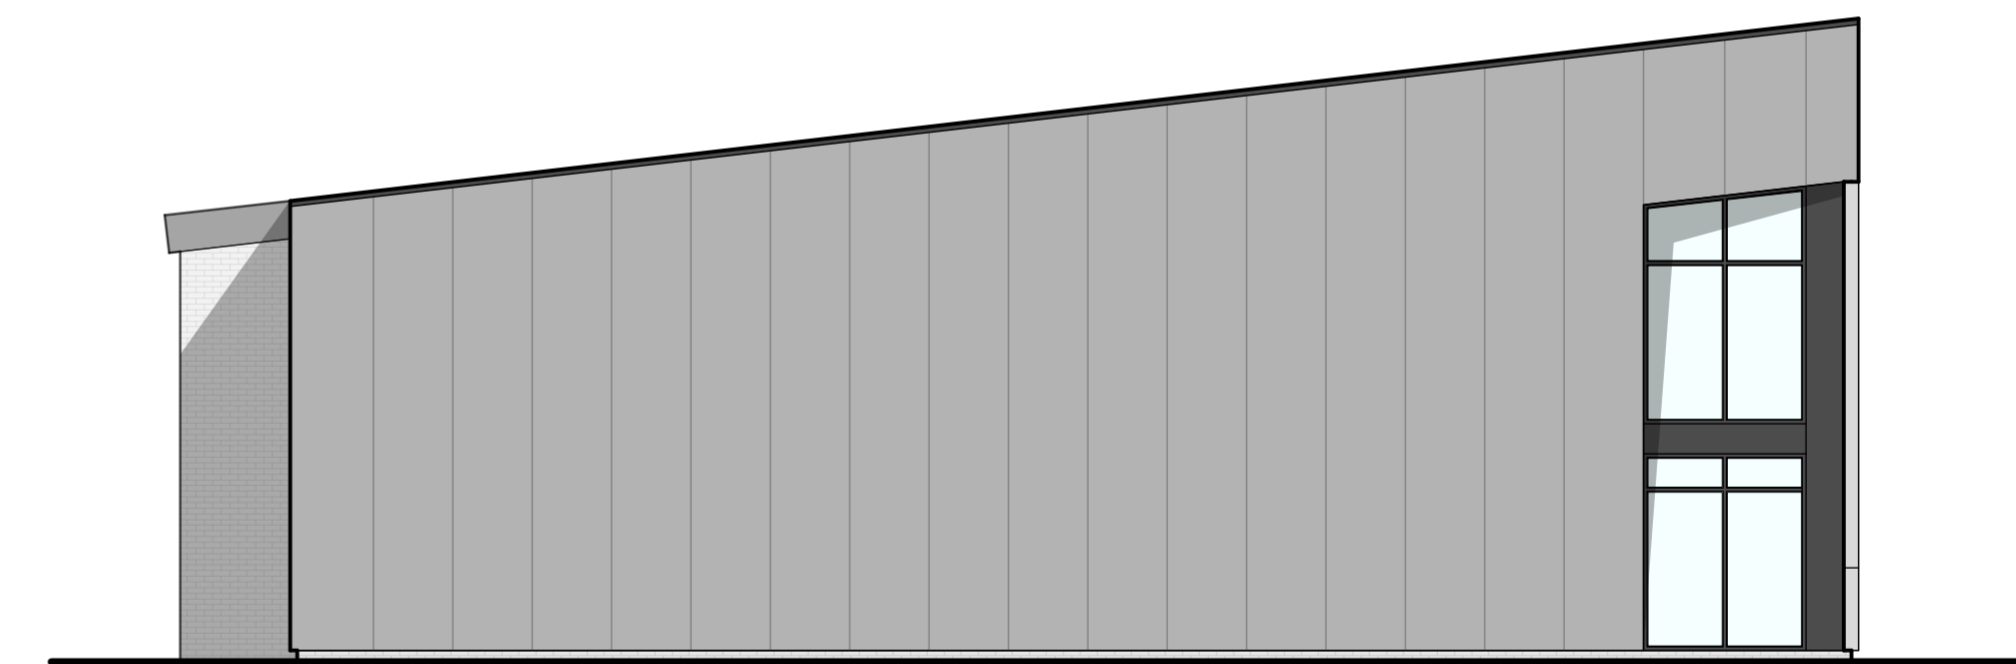

Side Elevation 1:100

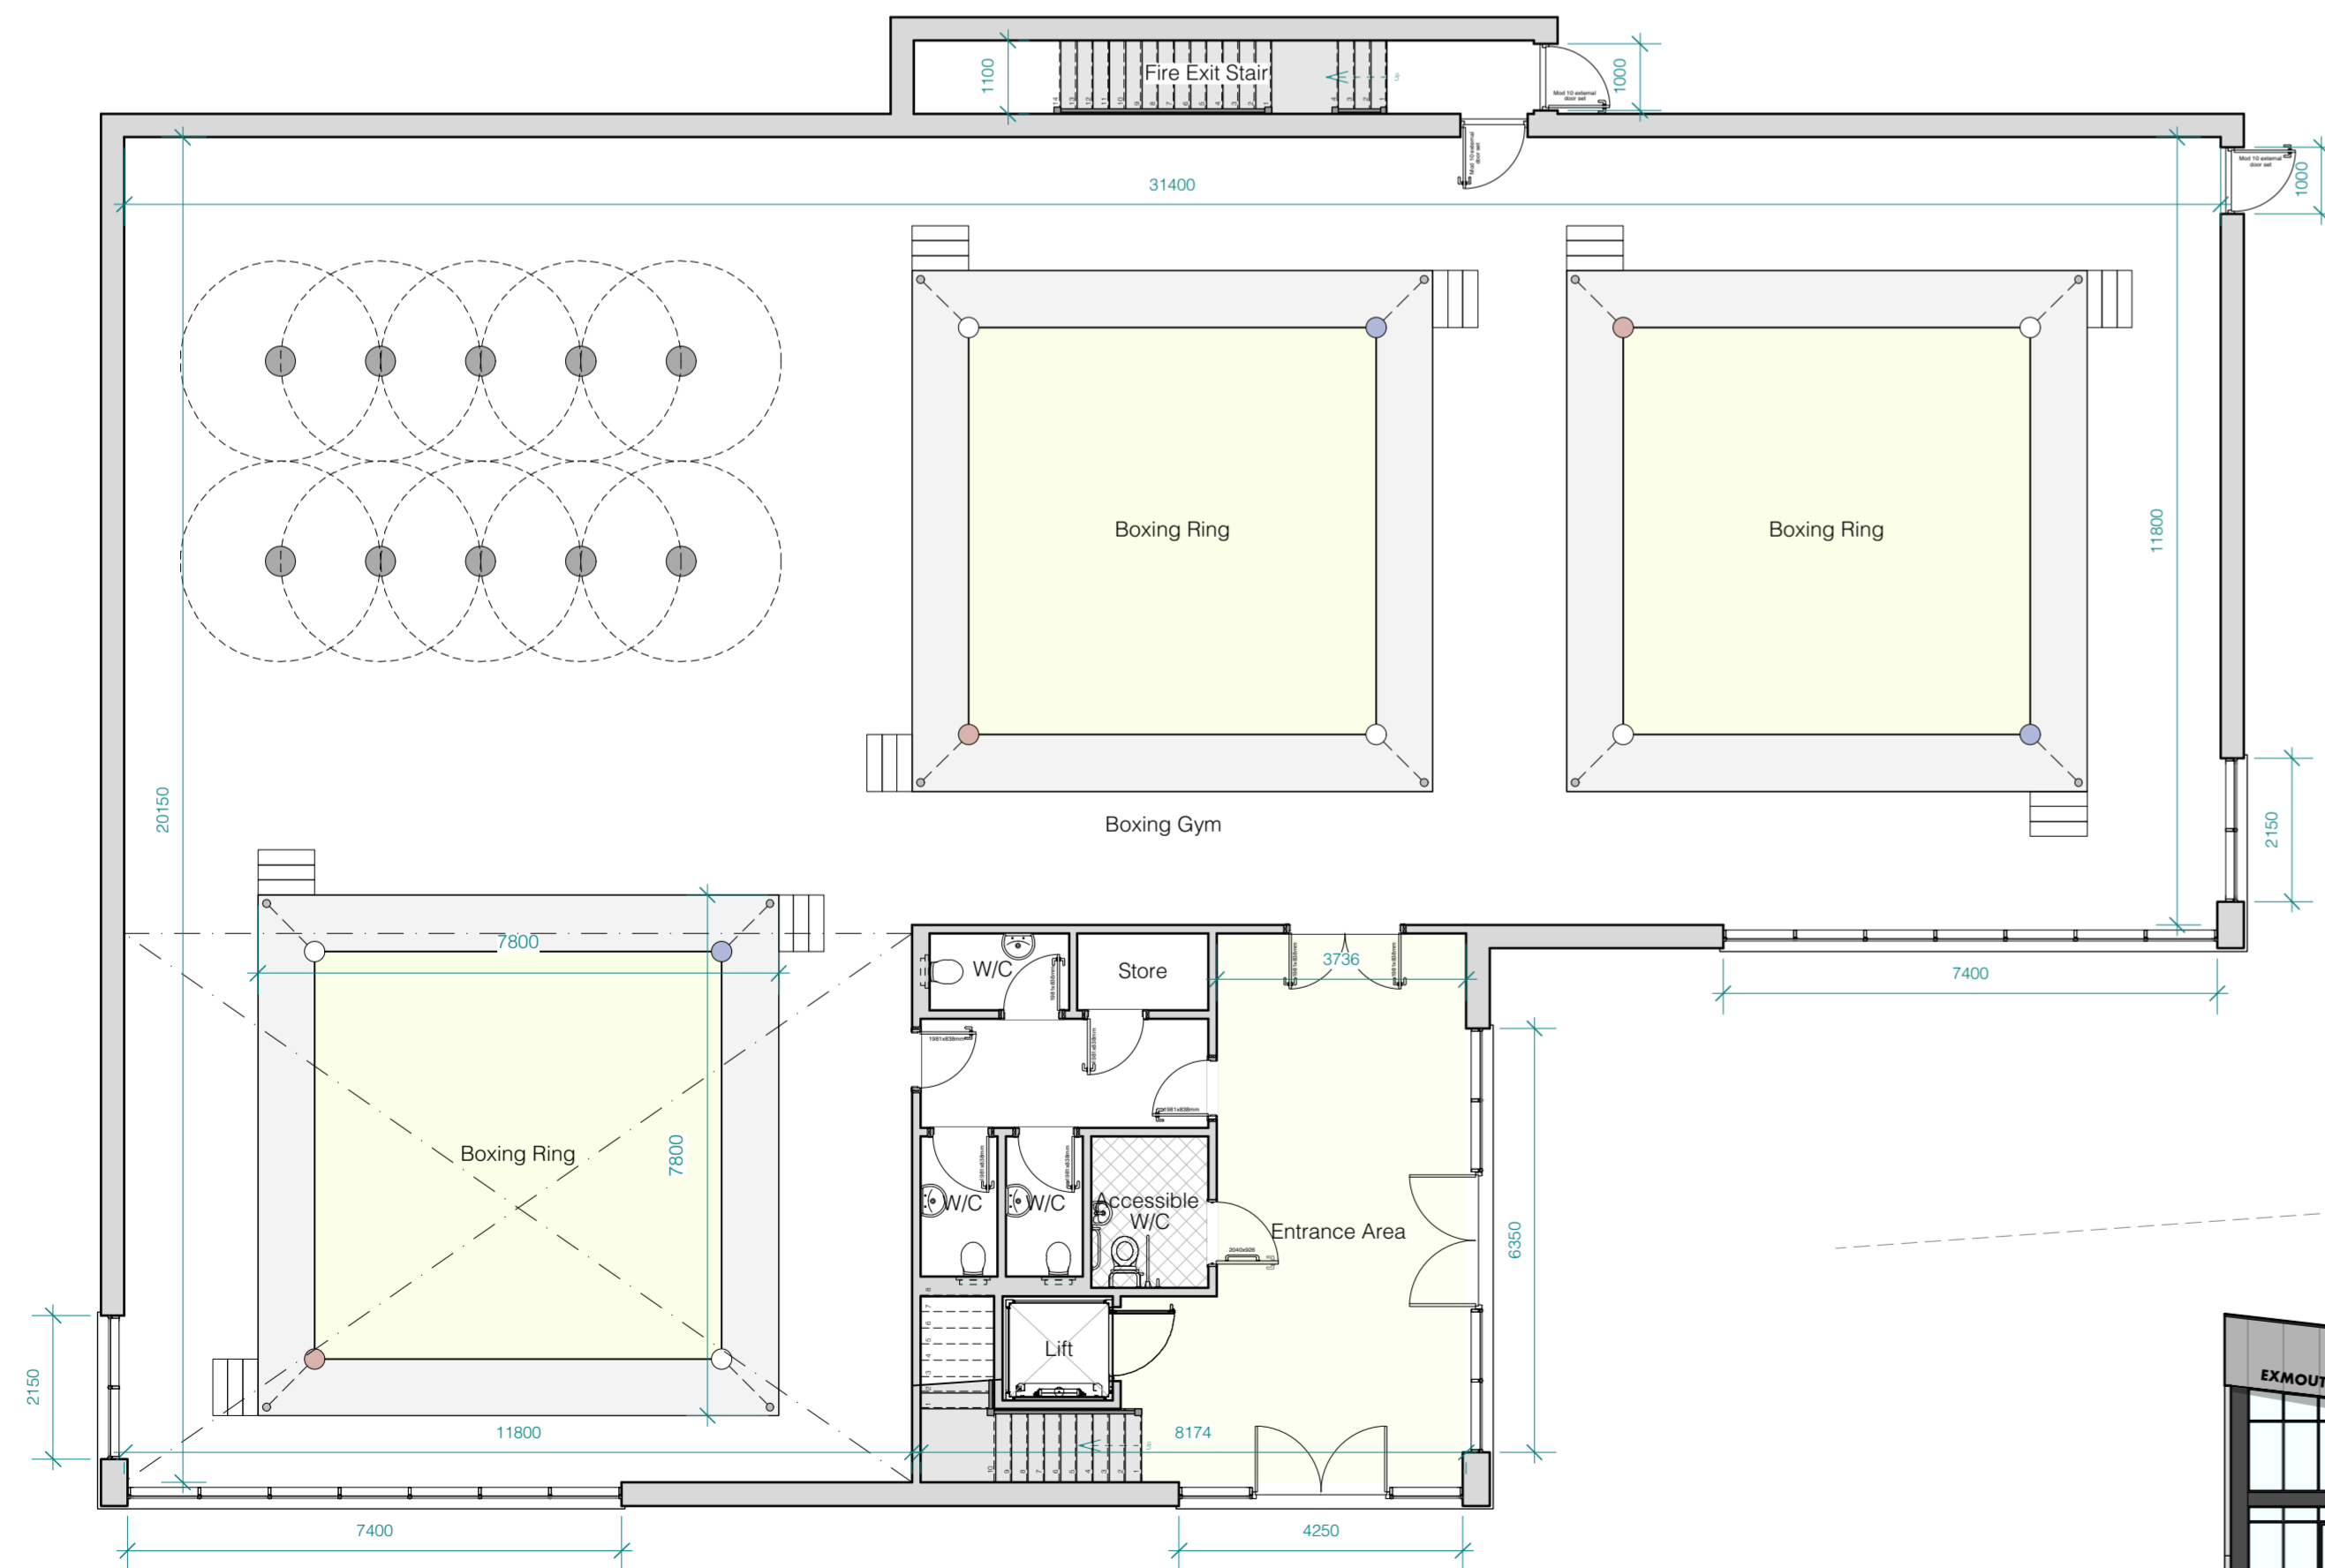

Ground Floor Plan 1:100
Floor Area = 550 sqm

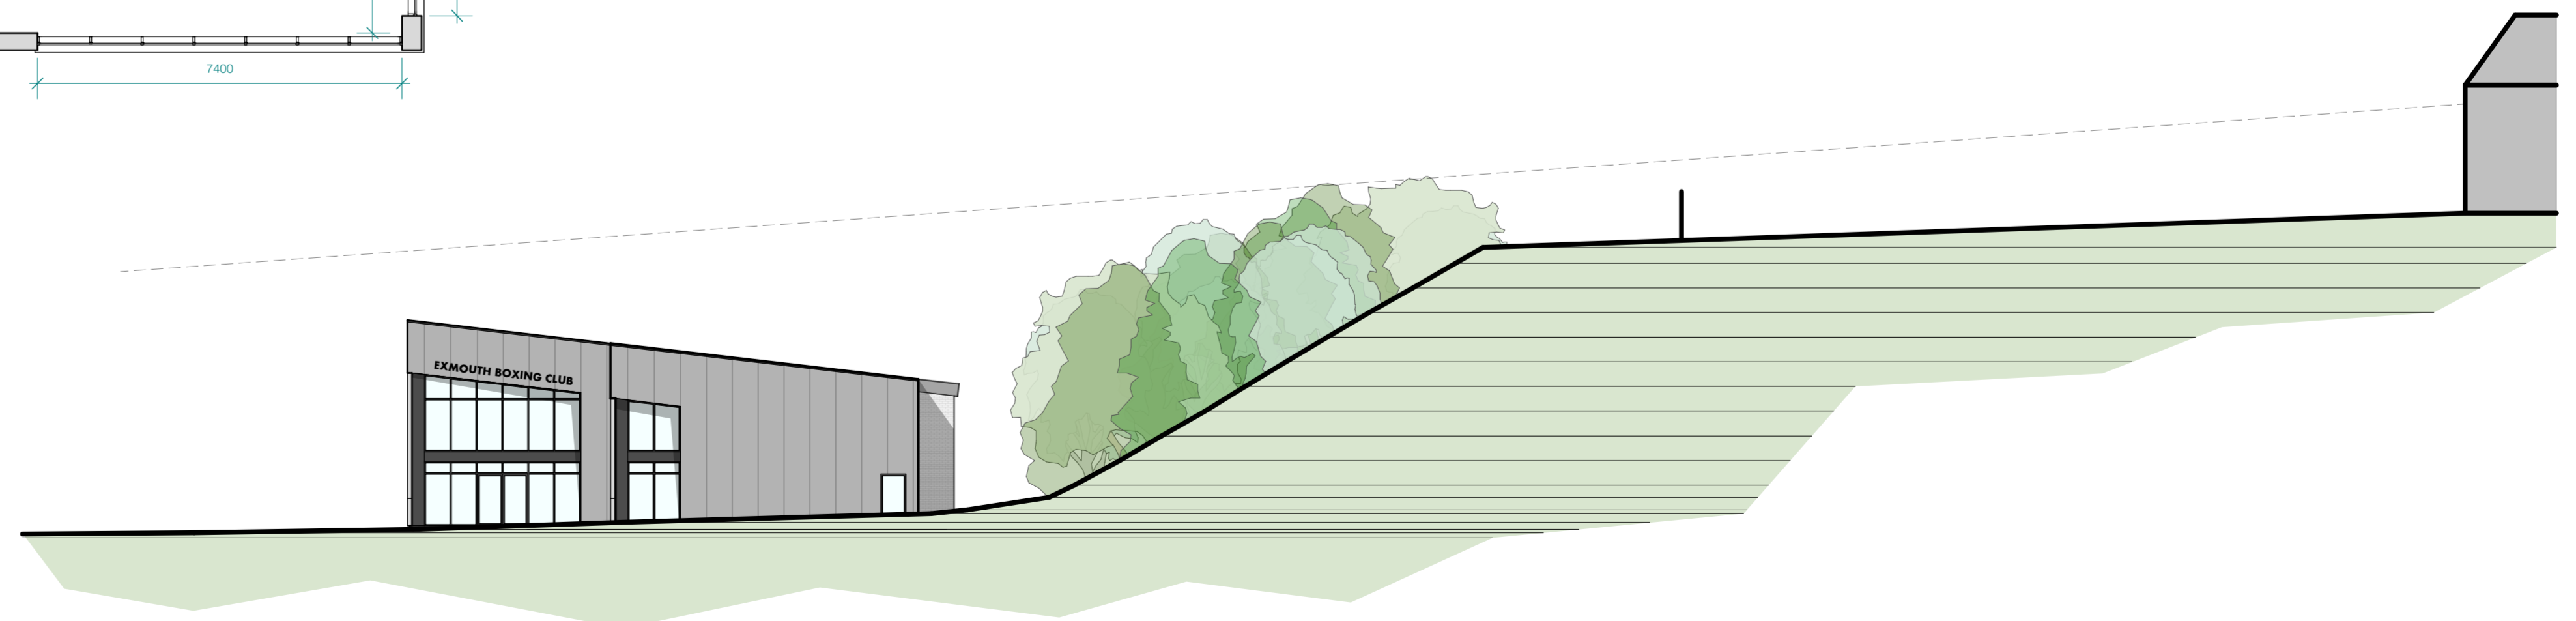

Site Section A-A 1:200